


Beam specified by  
structural engineer

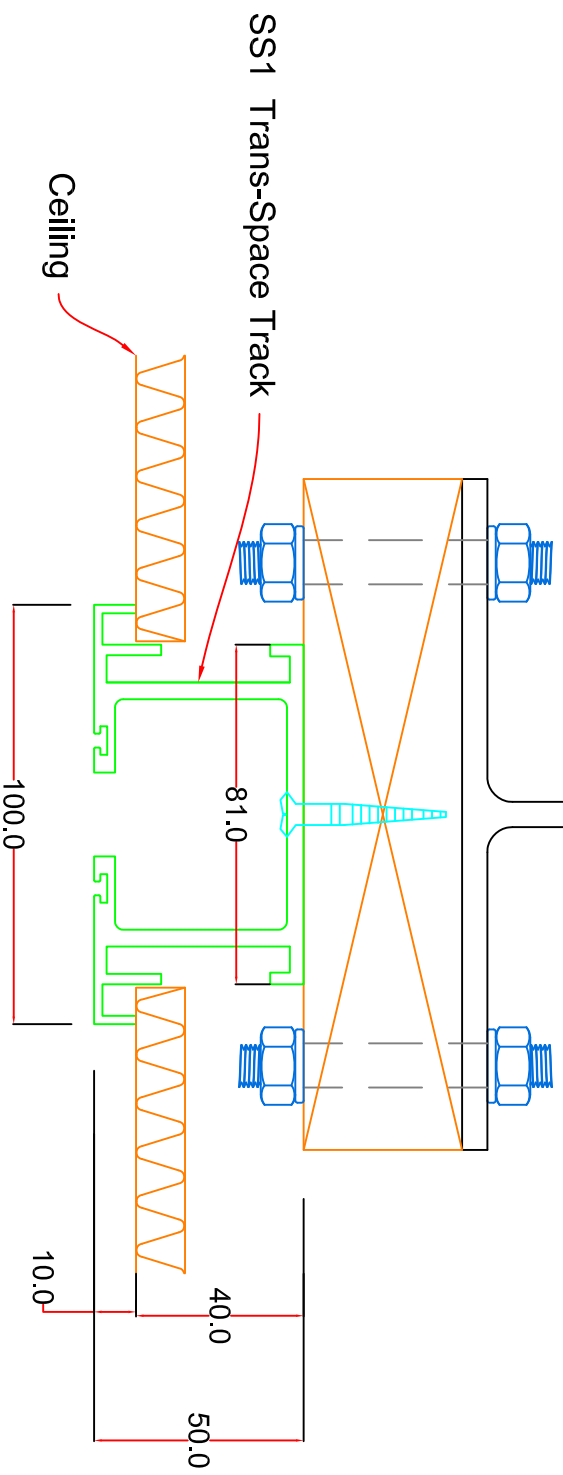

# Track type 1

GENERAL TOLERANCES UNLESS OTHERWISE SPECIFIED 0 = ±0.05 0.00 = ±0.015 0.01 = ±0.035		DIMENSIONS DRAWN TOY W CHECKED SITE 11/02/2014		SHEET 1 SCALE AS SHOWN		TRACK NAME <b>TRANS-SPACE</b> Track install Details SS1		MANAGING SPACE WITH OTHER PRODUCTS AND DOORS	
MACHINED SURFACE FINISH UNLESS OTHERWISE SPECIFIED 1/4		DESCRIPTION Track type 1		DISCIPLINE 3		JOB NUMBER CONFIGURATION		PART NUMBERS	