




TYPICAL INTERMEDIATE POST MEETING "T" INTERSECTION

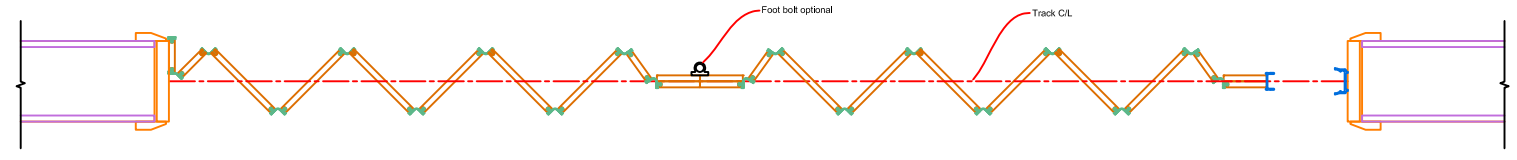

TYPICAL INTERMEDIATE POST

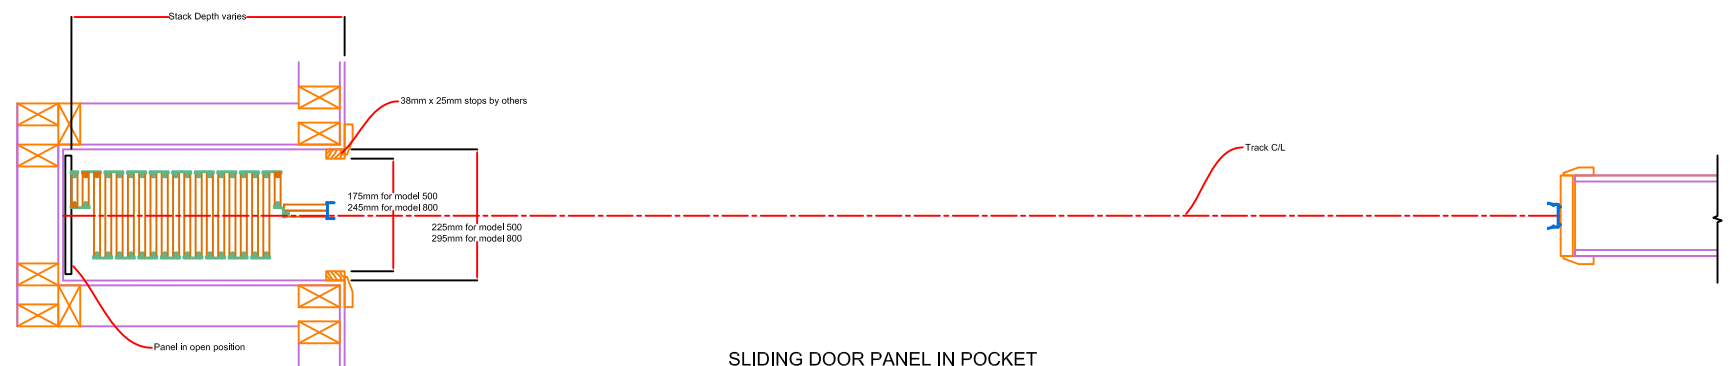

SLIDING DOOR PANEL IN POCKET

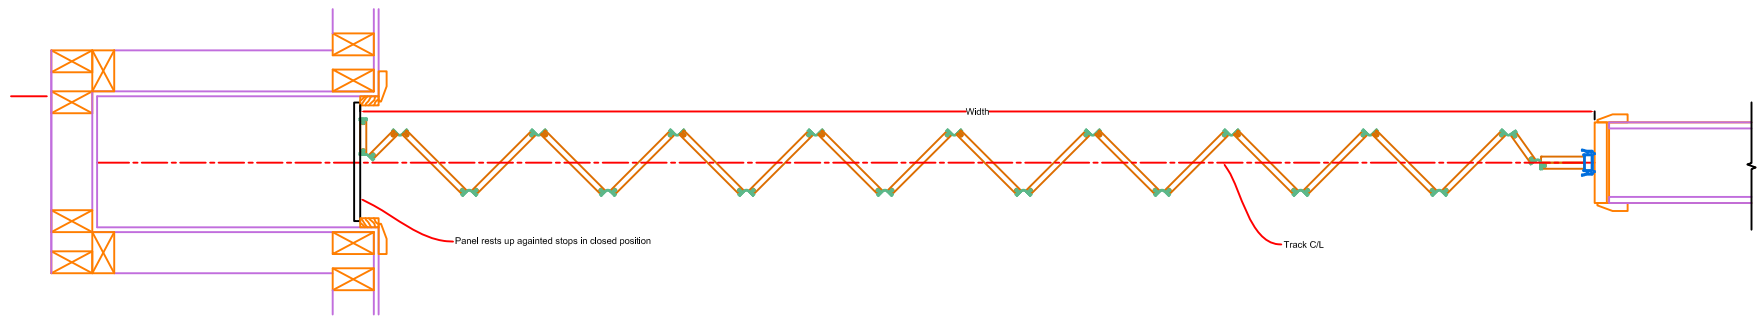

GENERAL TOLERANCES UNLESS OTHERWISE SPECIFIED 0 = +/- 0.5 0.0 = +/- 0.1 0,00 = +/- 0.05	THIRD ANGLE PROJECTION 	DESIGNER	REV		MANAGING SPACE WITH OPERABLE WALLS AND DOORS
		DRAWN Tony W	2		
0.1 \sqrt{R} UNLESS OTHERWISE SPECIFIED MACHINED SURFACE FINISH UNLESS OTHERWISE SPECIFIED	DIMENSIONS IN MILLIMETERS 	CHECKED	SHEET	JOB NAME	
		DATE 24/02/2014	1	Woodfold Details	
DESCRIPTION			SCALE	CONFIGURATION	
Sections and Elevations			AS SHOWN	PART NUMBER	