



Panel Construction

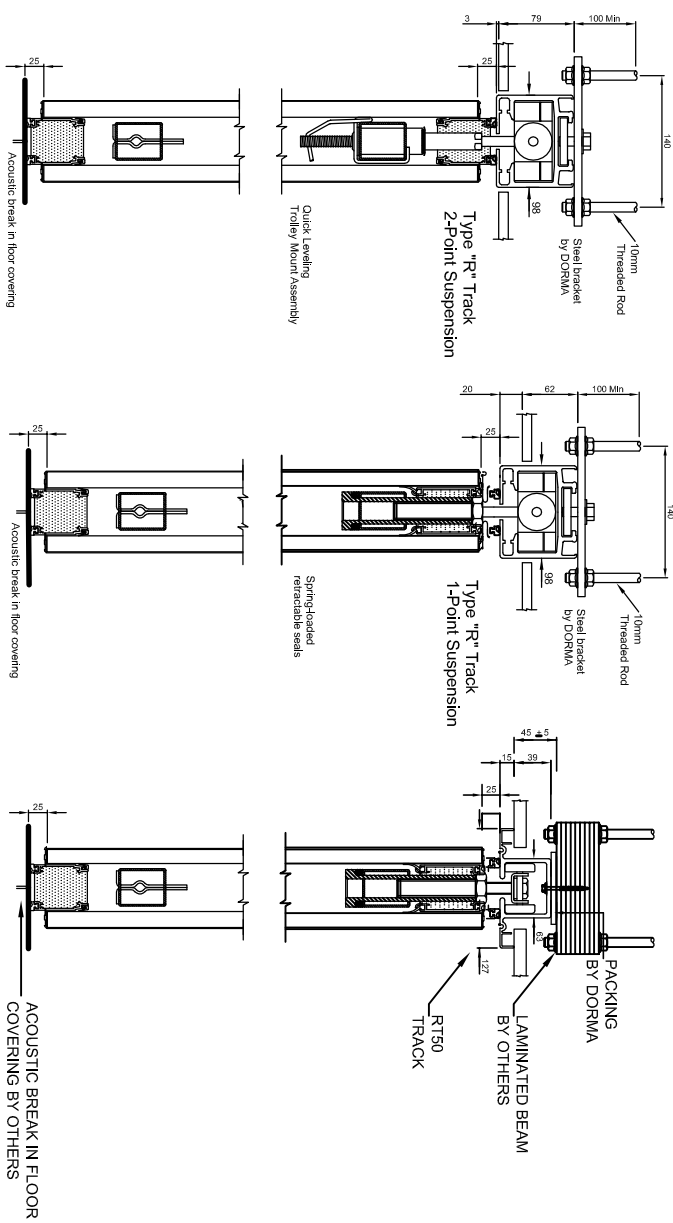


Standard panel joint

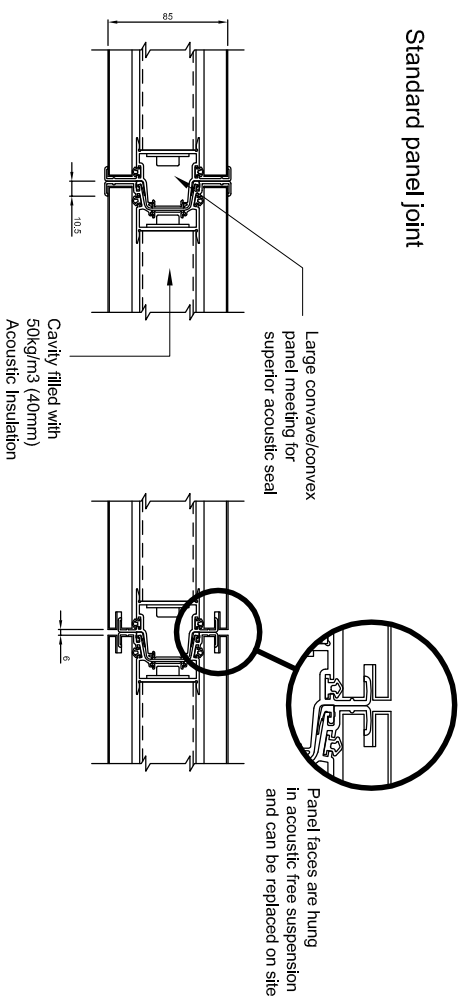


Type "U" Protective Vertical Frame

Type "K" Concealed Vertical Frame


Typical configurations (Telescopic Closure)

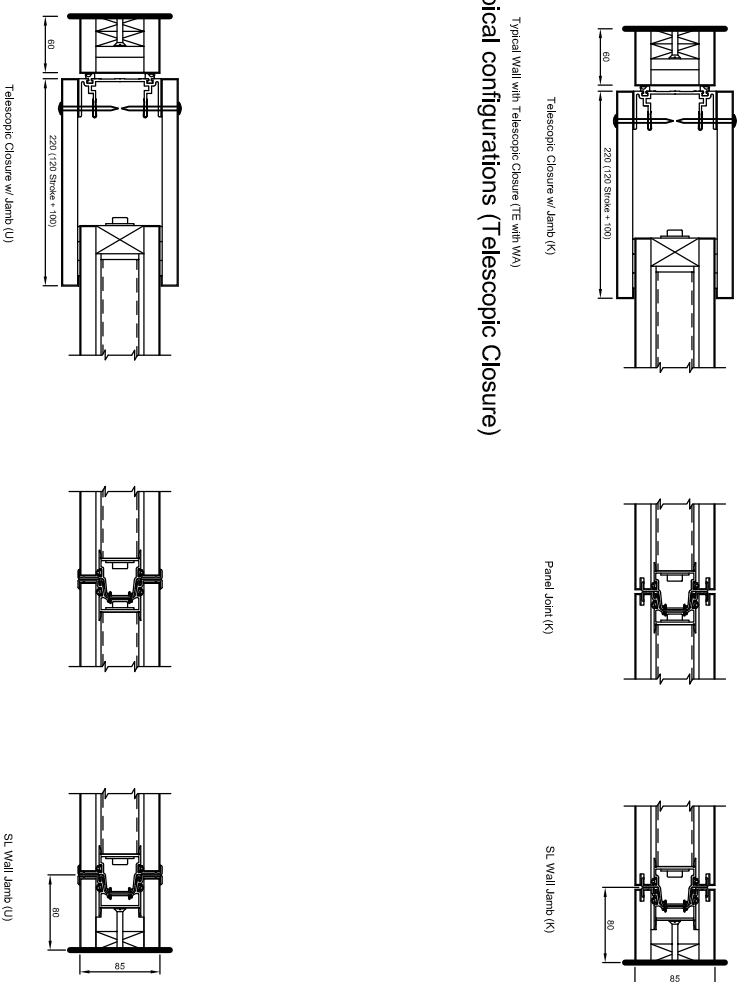


Typical configurations (Full height pass Door Closure) FT

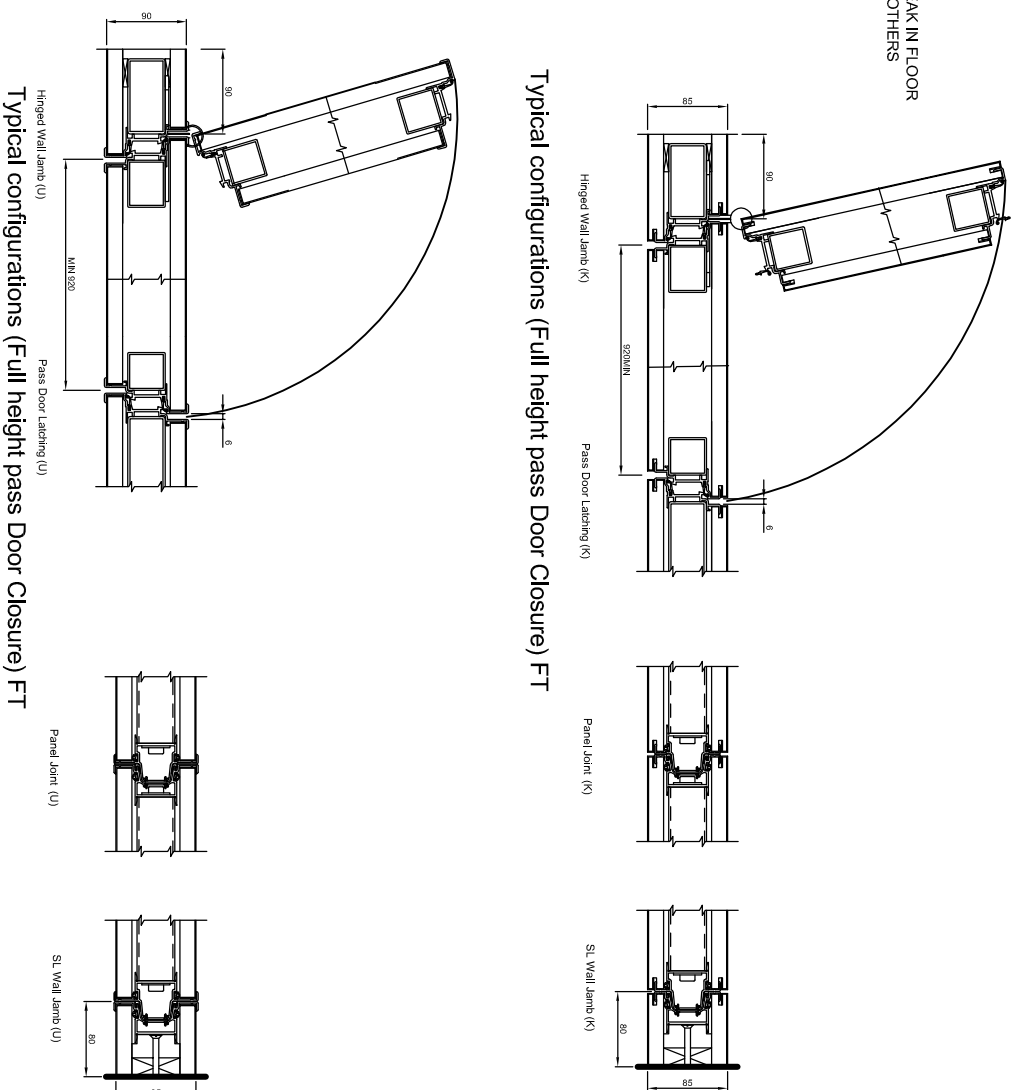

Single Inset pass door (DT)

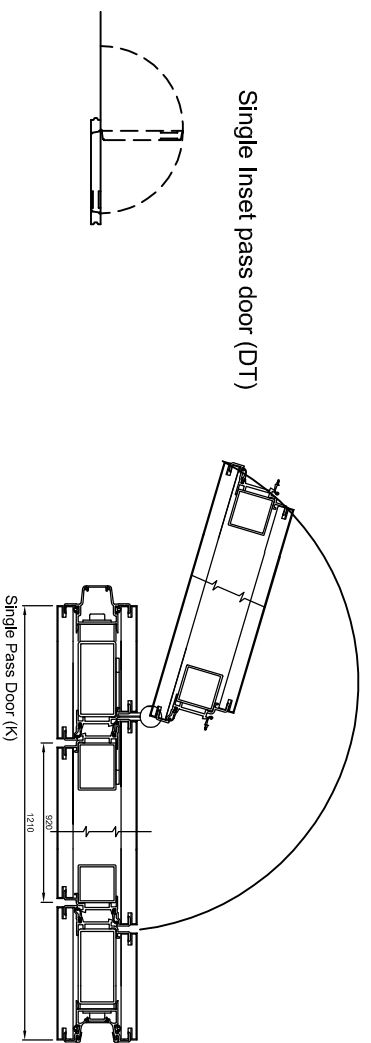

Inset pass through doors (Door within a panel)DT

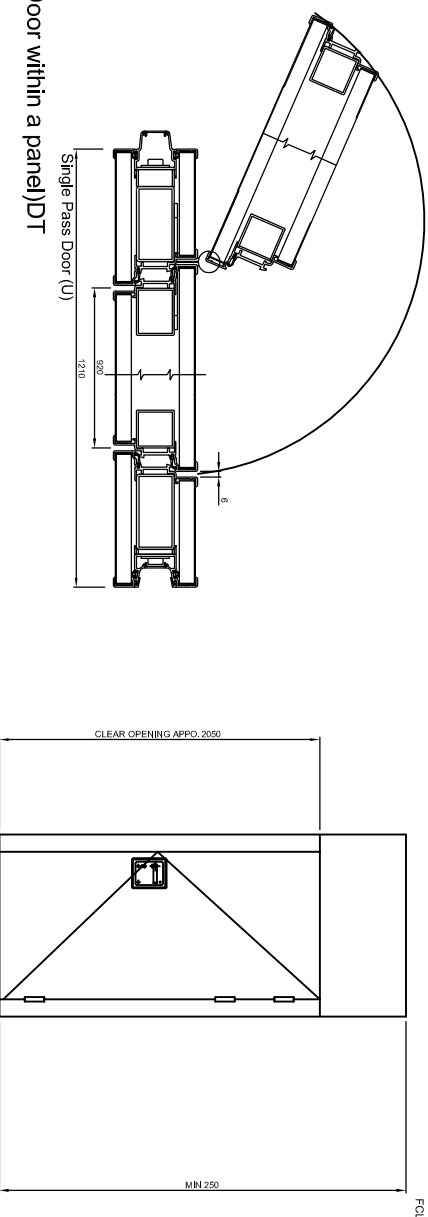

DORMA Movable Walls Pty Ltd
Web site: www.dorma.com.au

PROJECT NUMBER:

PROJECT NAME:


TYPICAL

TITLE:
HEAD & PANEL DETAILS

PRODUCT:
VARIFLEX 85

DRAWING NUMBER: V85 SCALE: NTS REVISION: A

Approx. 85mm thick panels

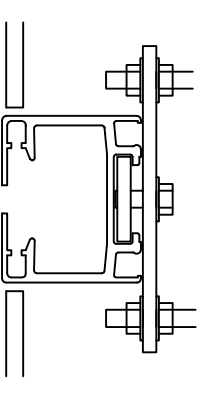

HEAD TRACK

DRAWN BY (PRINT & SIGN): MA DATE: 06/09/2013

APPROVED BY: _____

DATE: _____

No	REVISION	DATE
A	COMMENTS ADDED	17/11/2015
B		
C		
D		
E		